


**FIRST FLOOR PLAN**

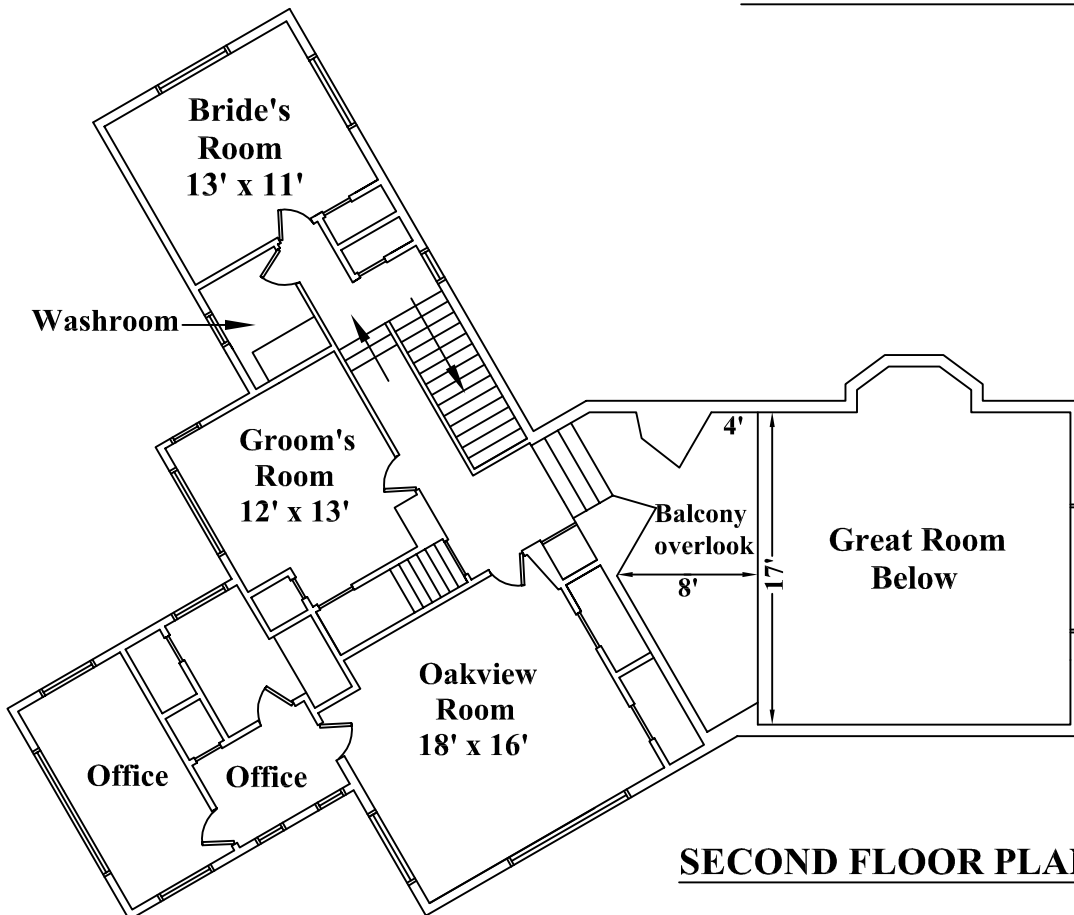


**SECOND FLOOR PLAN**

Pavilion plan

Scale: 1/8" = 1'-0"



Plan  
North

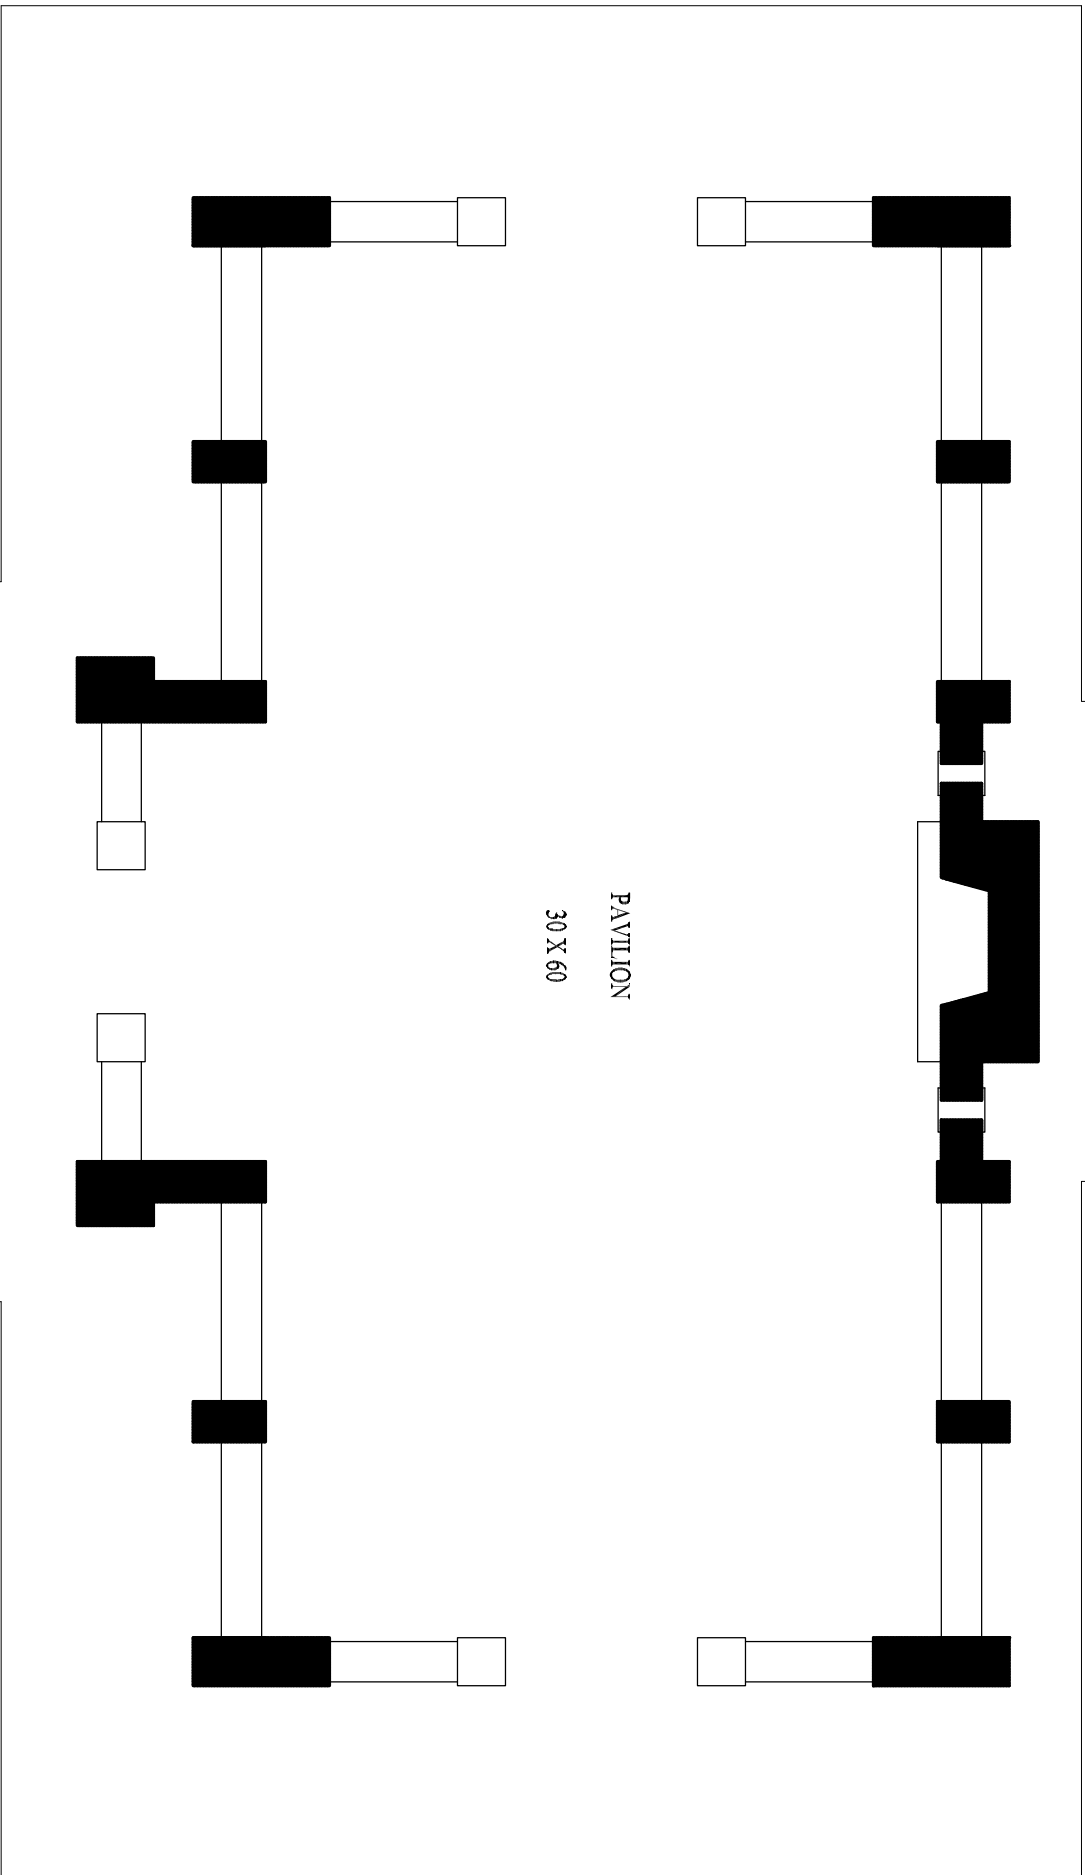

PAVILION  
30 X 60