


FIRST FLOOR PLAN

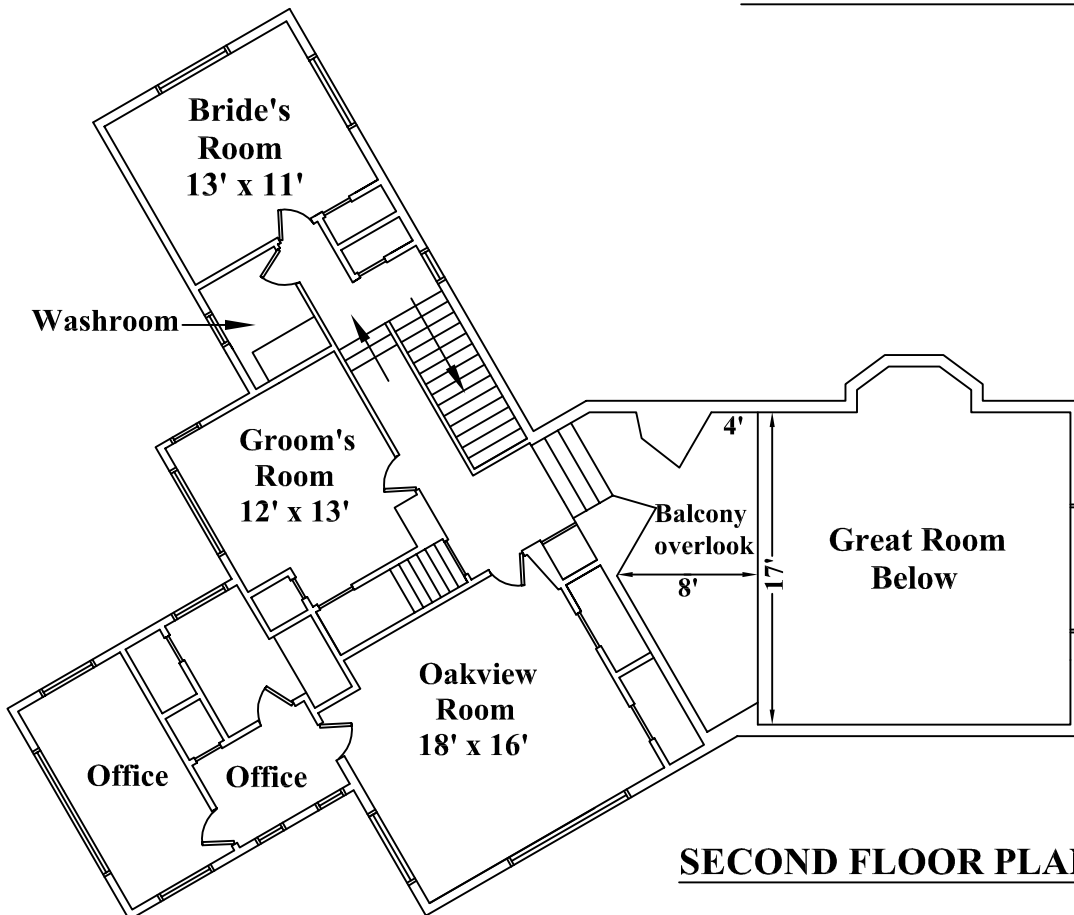


SECOND FLOOR PLAN

Pavilion plan

Scale: 1/8" = 1'-0"



Plan
North

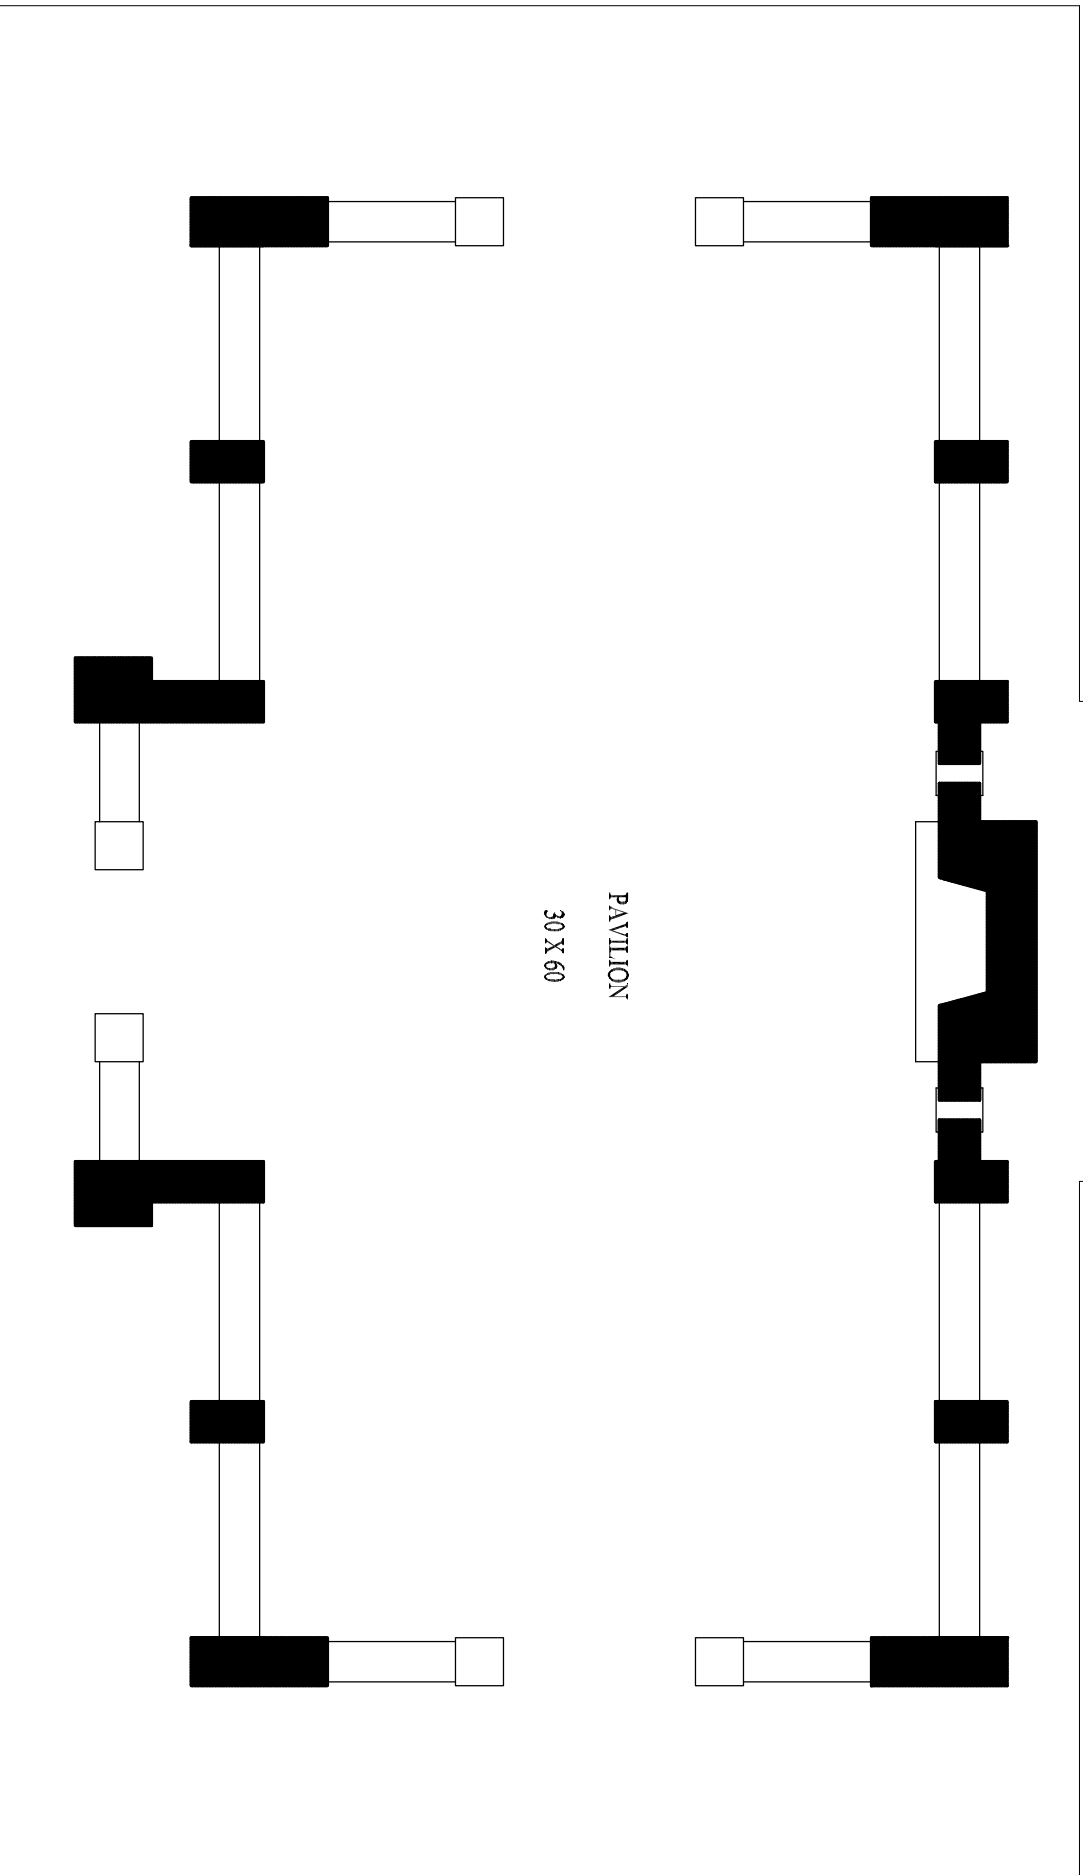

PAVILION
30 X 60